



**FIGURE 5.14**  
**SITE SECTIONS**

45  
44  
43  
42  
41  
40  
39  
38  
37  
36  
35  
34  
33  
32

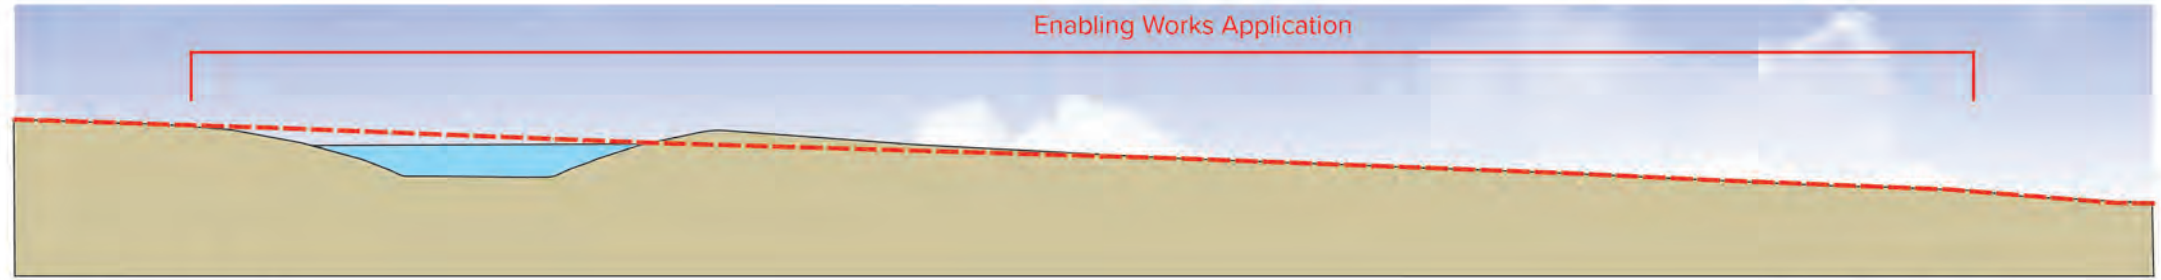


Section A-A1

45  
44  
43  
42  
41  
40  
39  
38  
37  
36  
35  
34

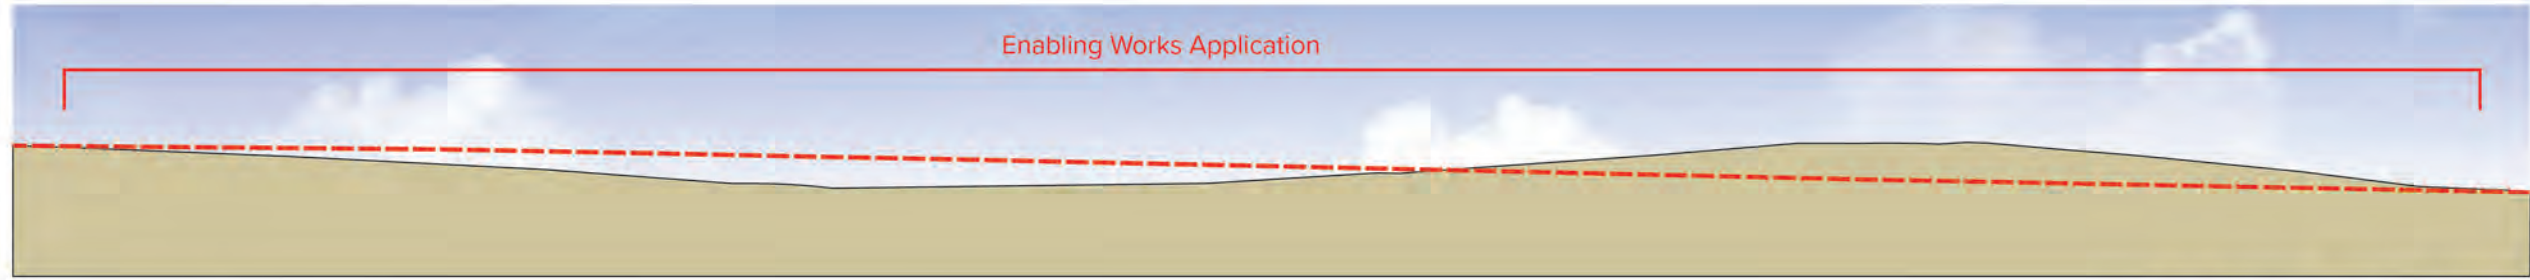

Section B-B1

45  
44  
43  
42  
41  
40  
39  
38  
37  
36  
35  
34

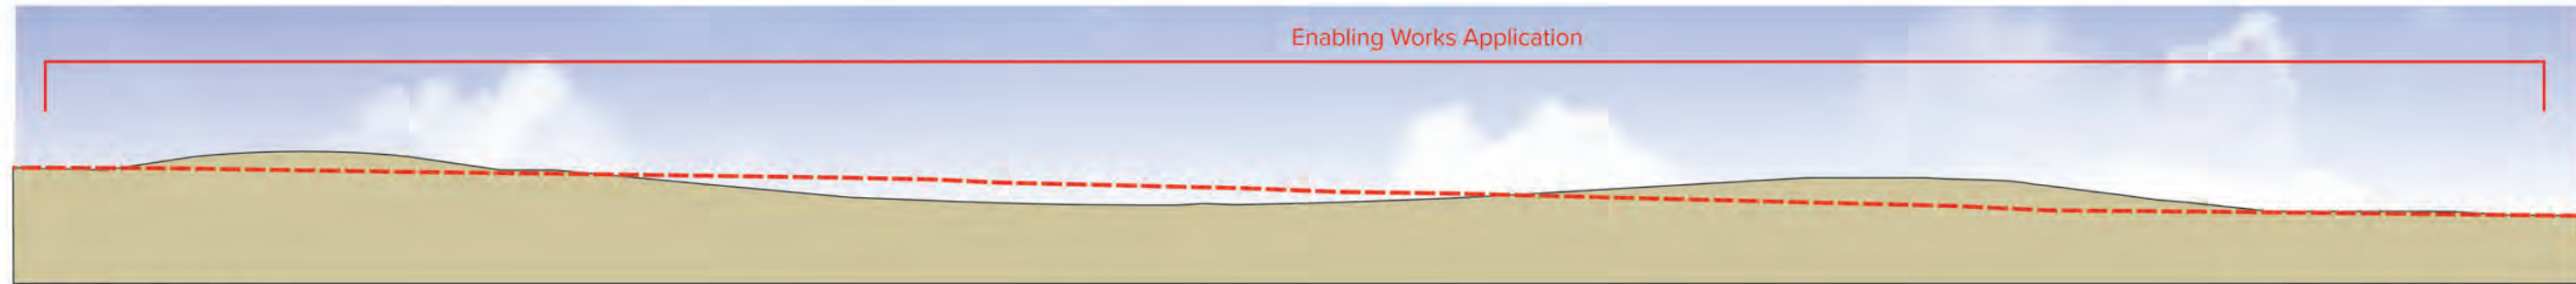

Section C-C1


- Finished ground level
- Existing ground level




**FIGURE 5.14**  
Site Sections 1/2

NTS


Ordnance Survey © Crown Copyright 2020. All rights reserved.  
Licence number 100022432

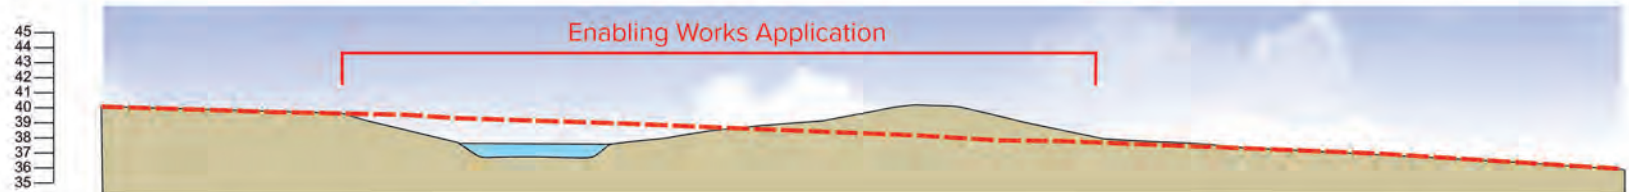


Section D-D1

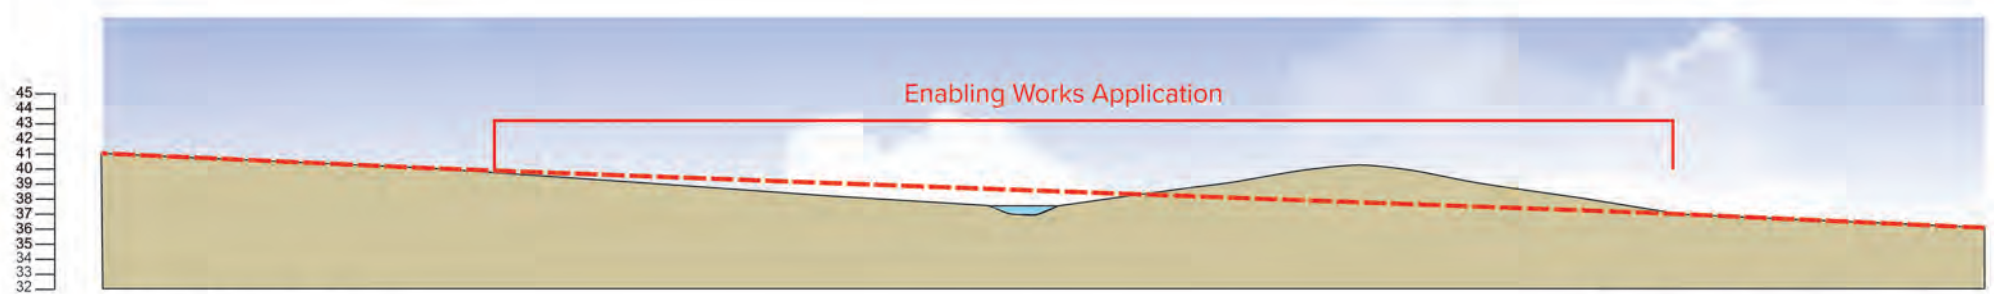

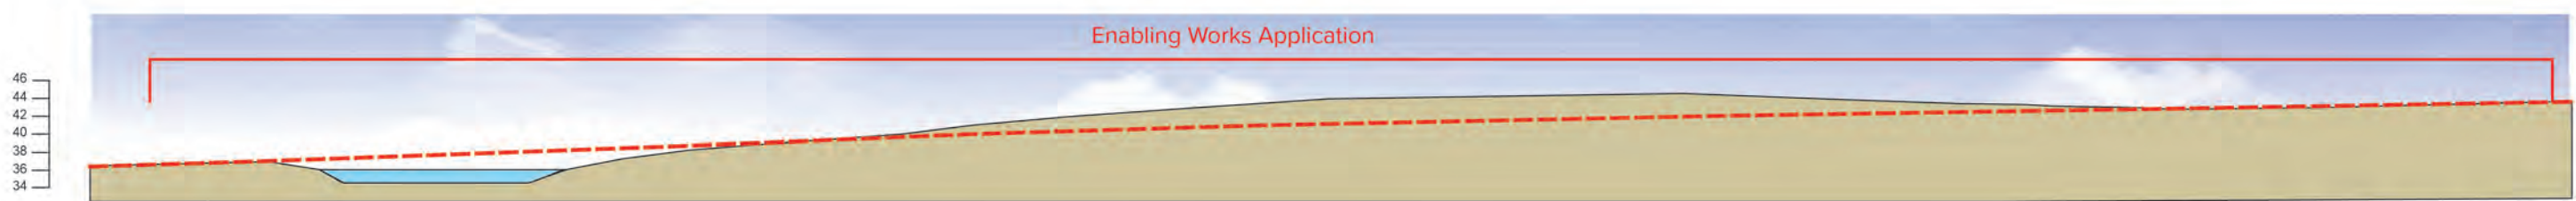

Section E-E1

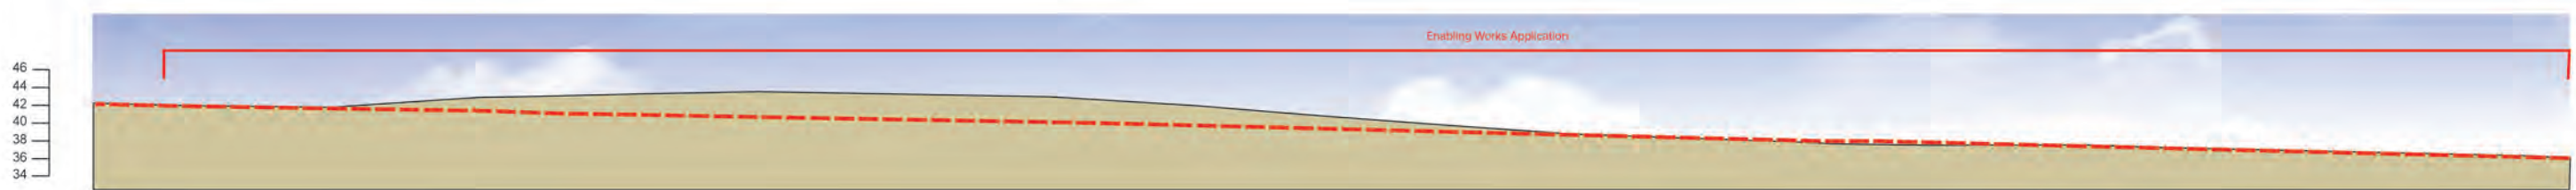

Section F-F1



Section G-G1

-  Finished ground level
-  Existing ground level



**FIGURE 5.14**  
Site Sections 2/2

NTS

Ordnance Survey © Crown Copyright 2020. All rights reserved.  
Licence number 100022432